



## TYPICAL FLAT CANOPY SECTIONS

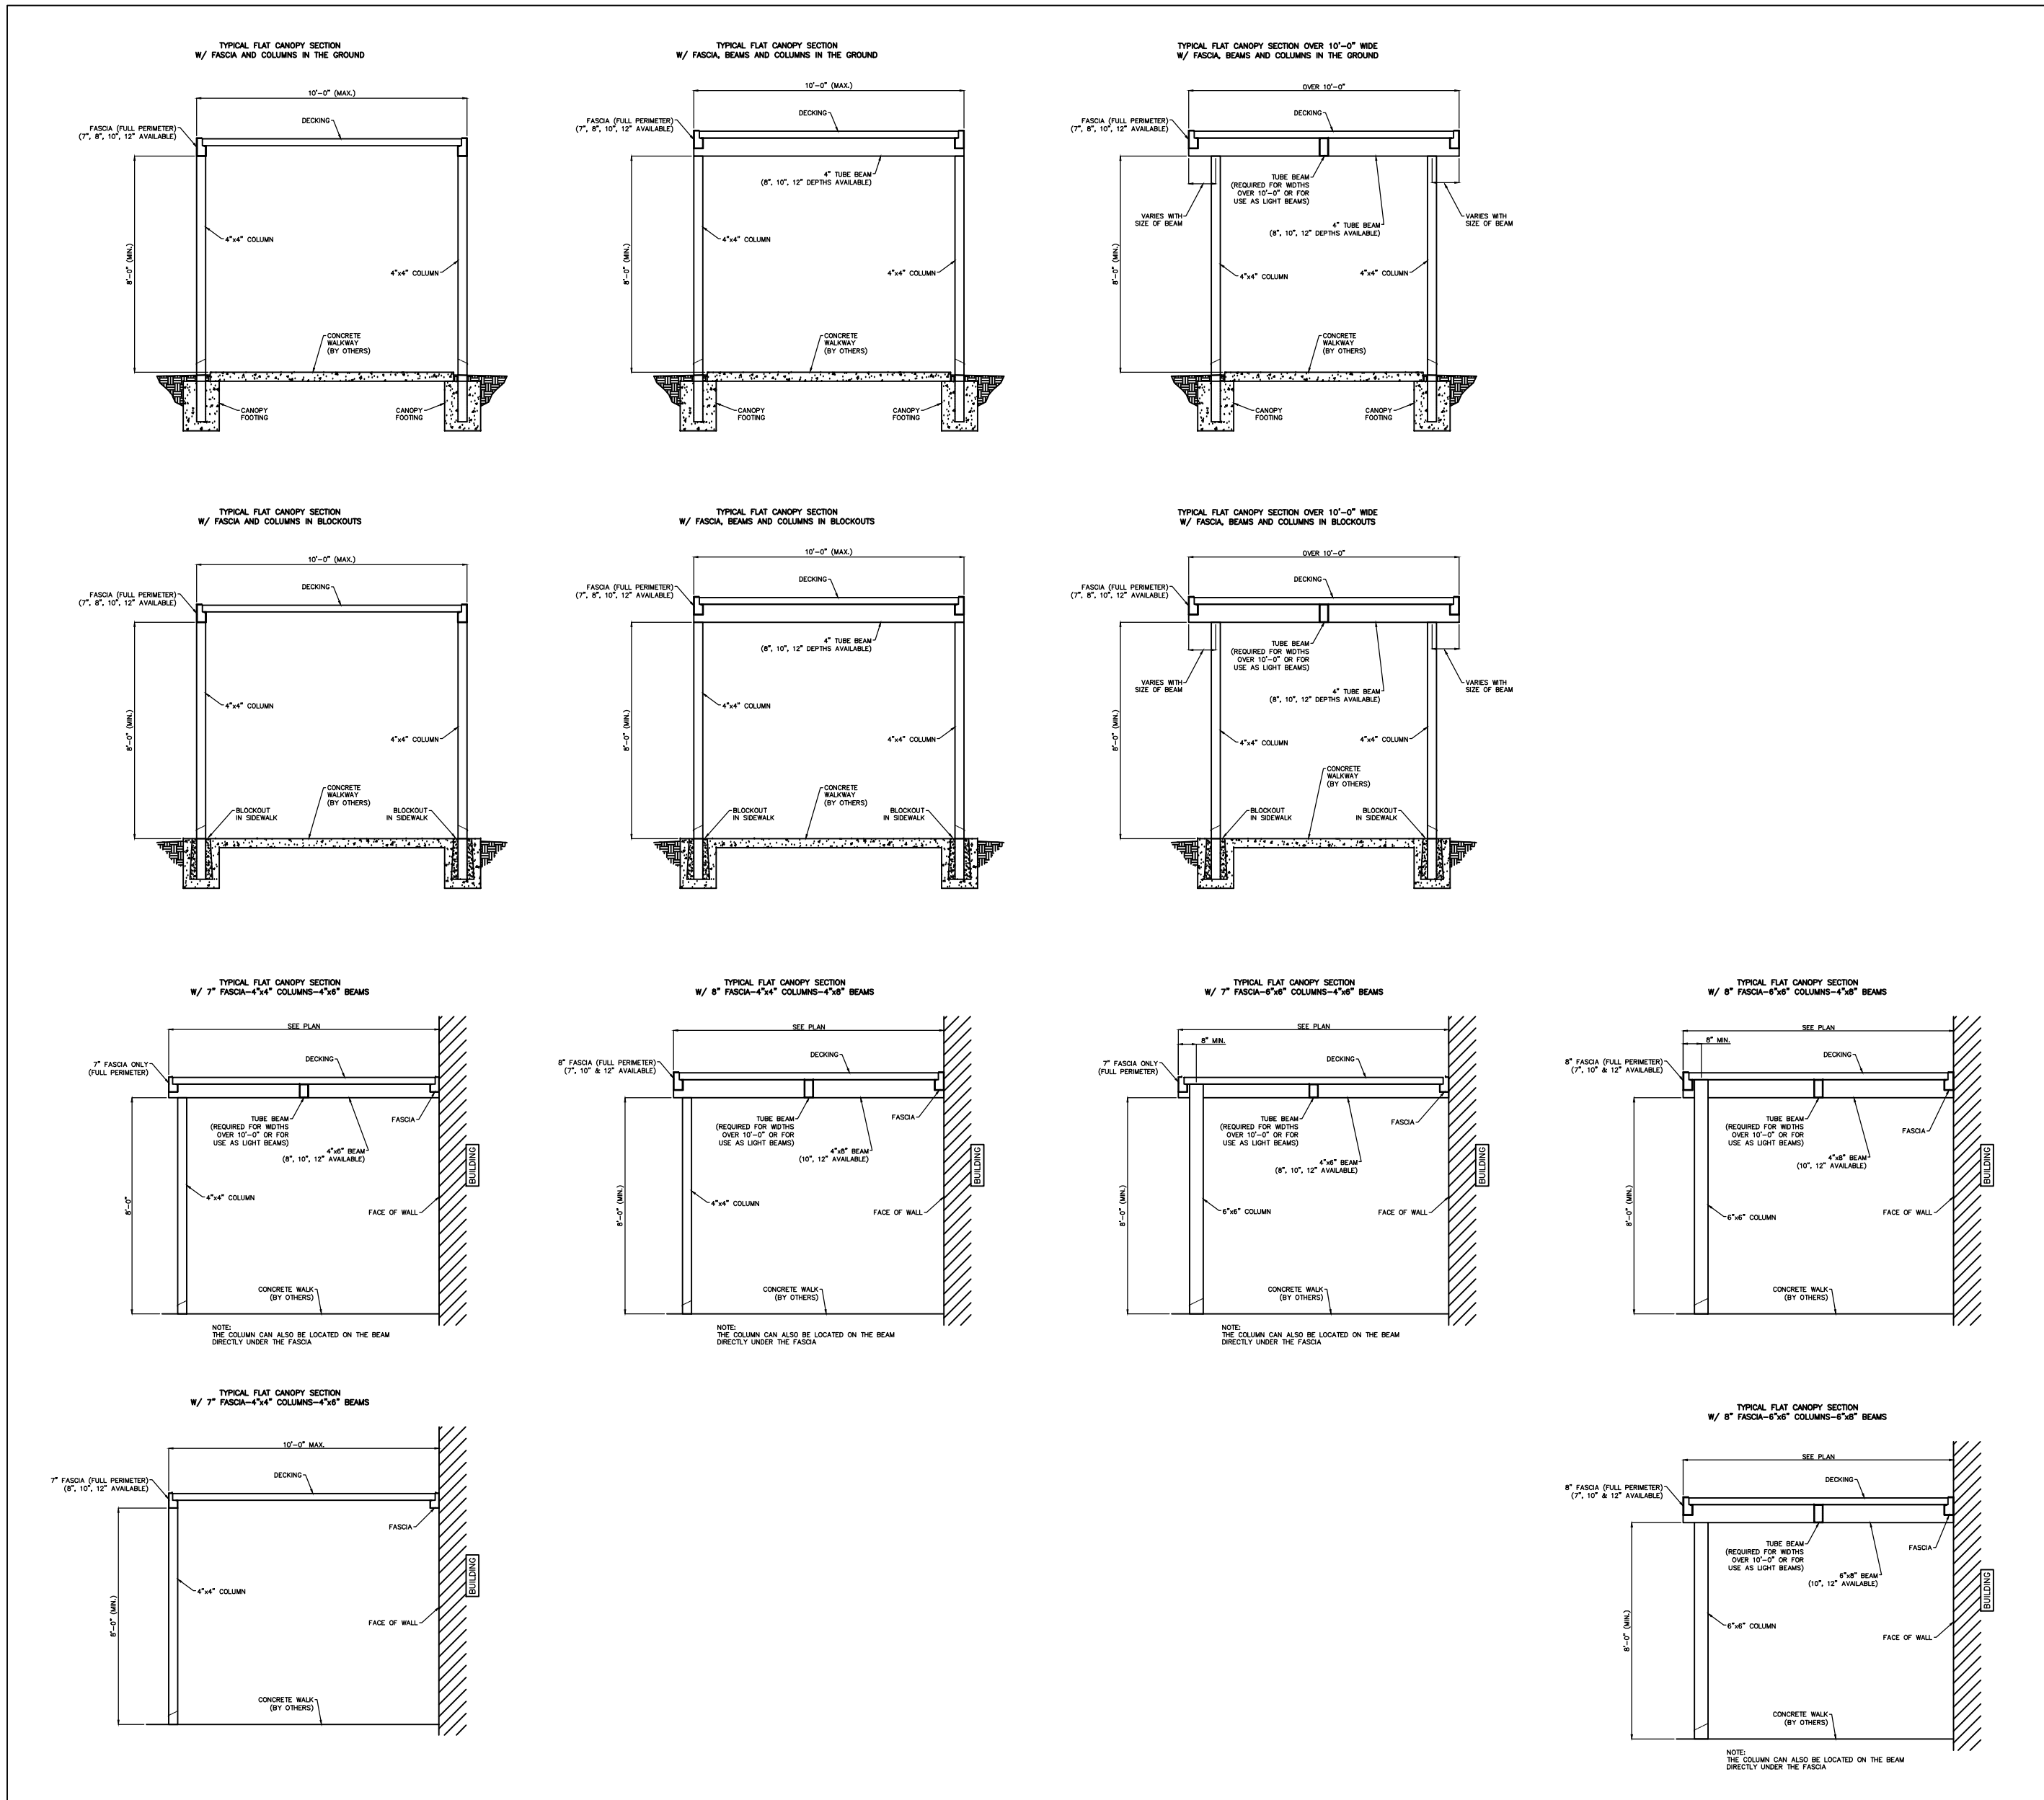

## FLAT CANOPY DETAILS

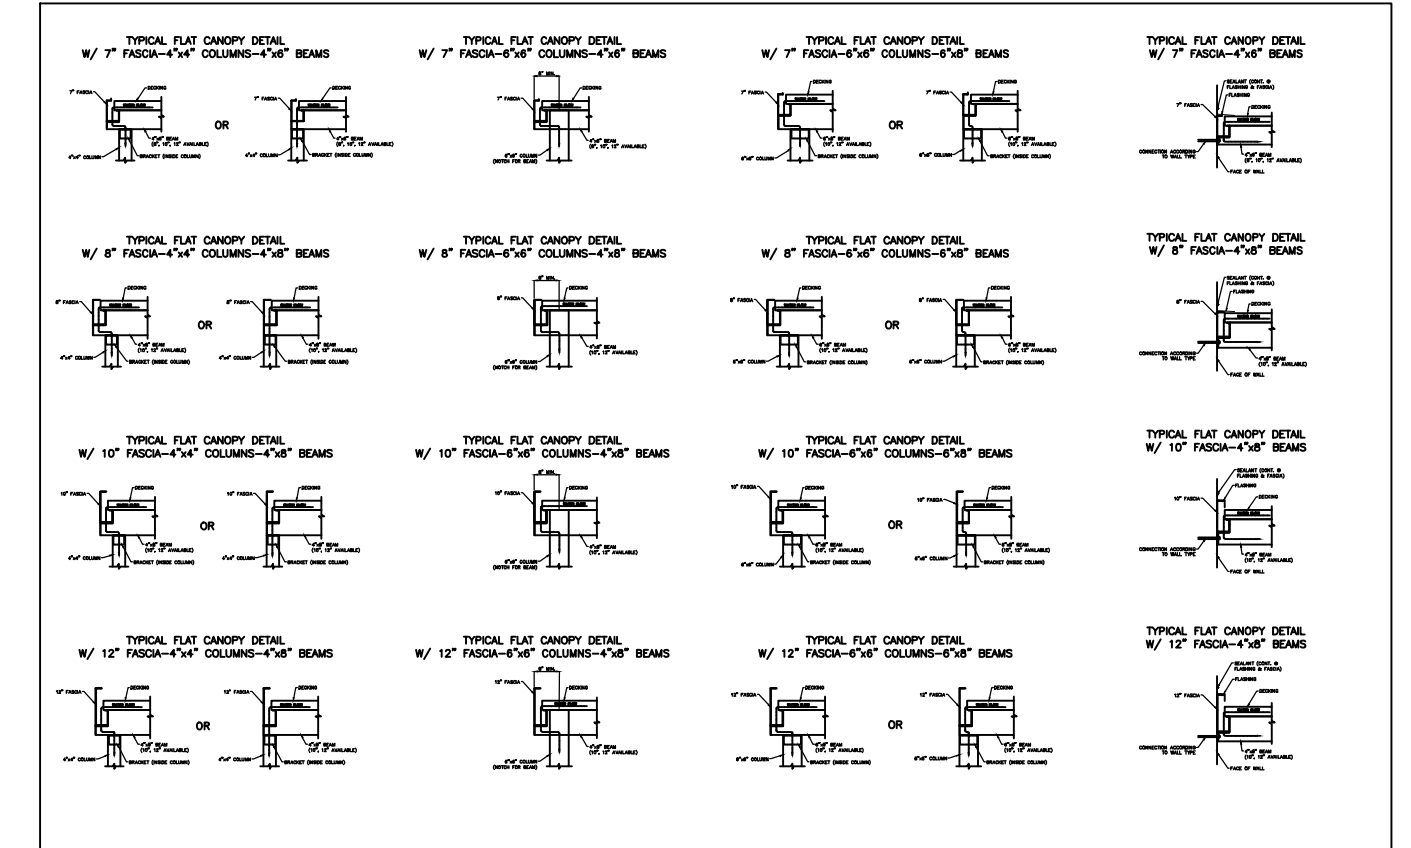

## TYPICAL CANOPY FOOTING DETAILS

