




# CANTILEVER CANOPY SECTIONS

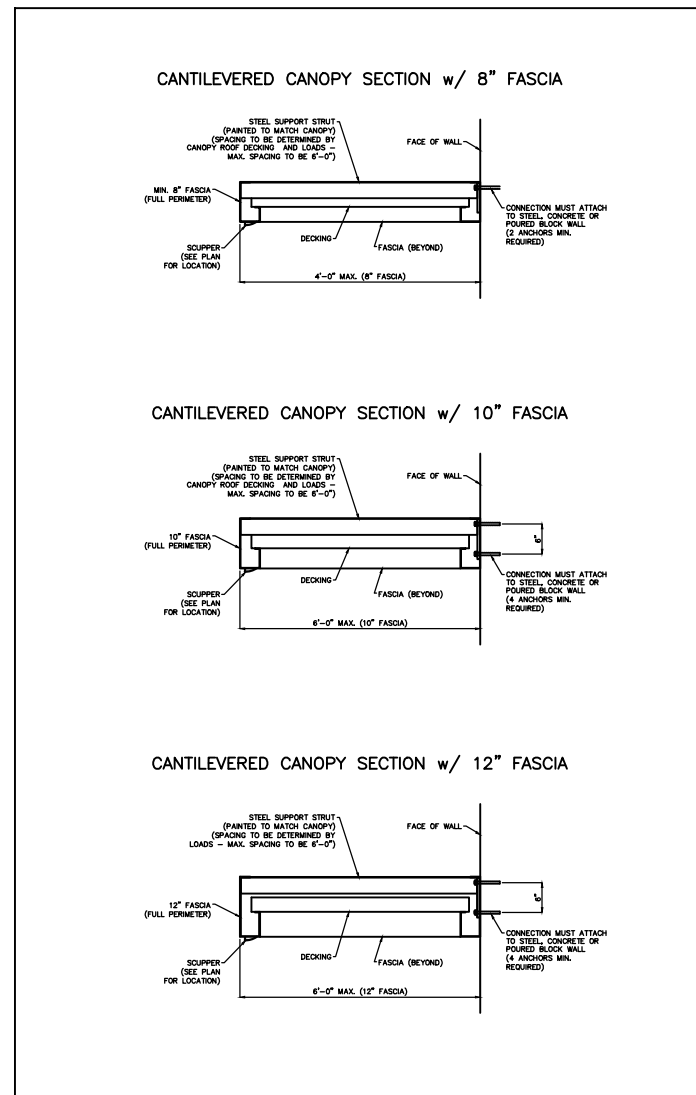

# OVERHEAD CANOPY SECTIONS w/ 12" CHANNEL

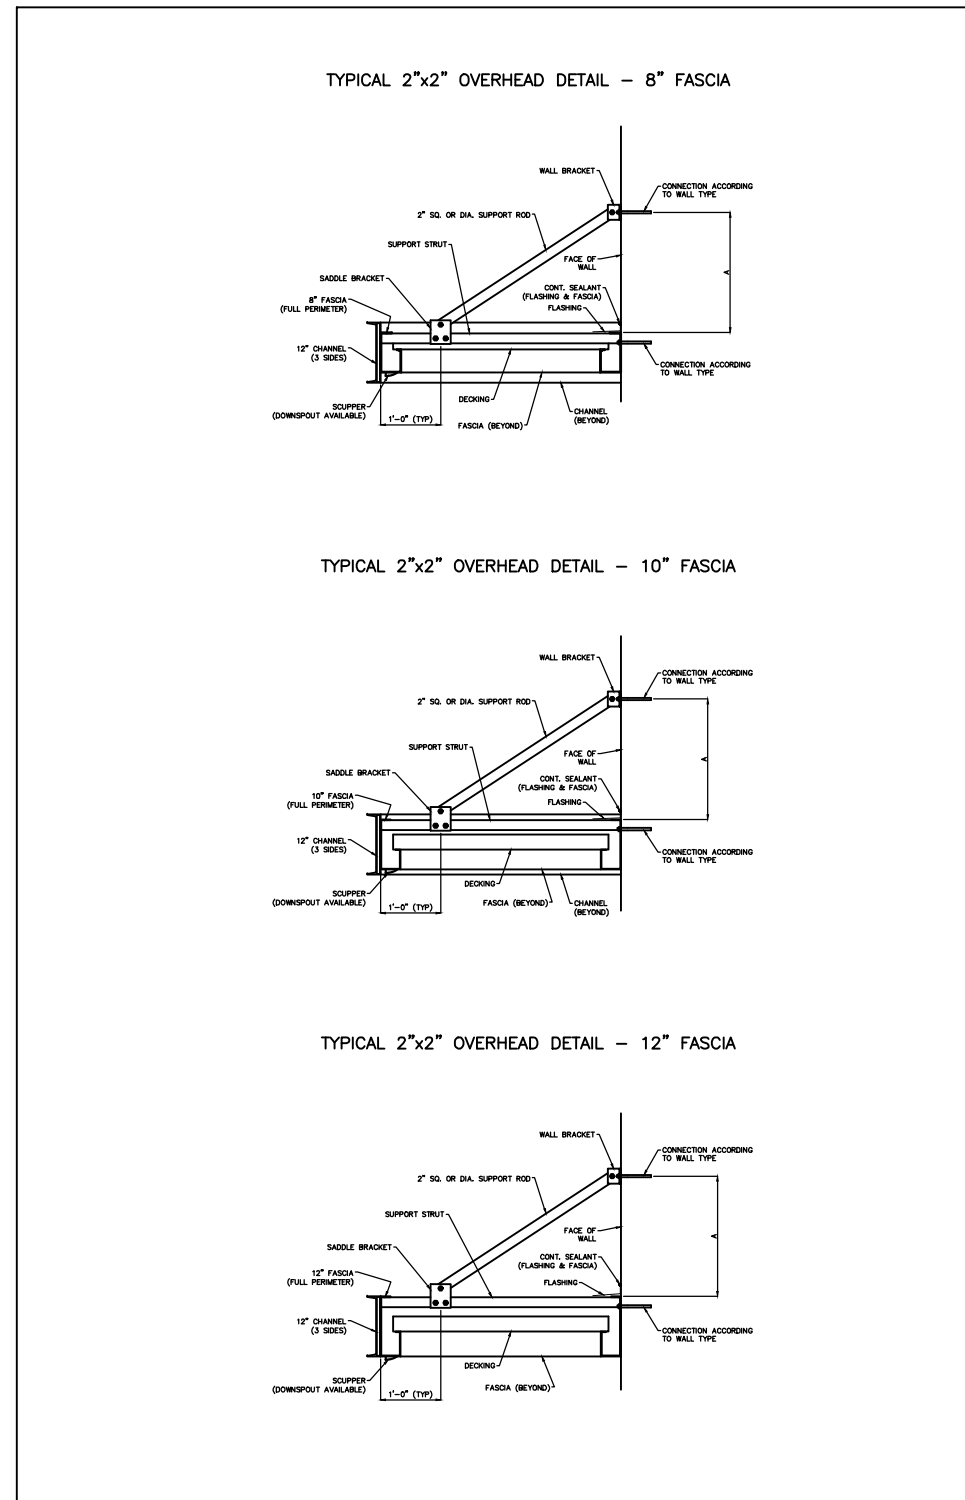

# OVERHEAD CANOPY SECTIONS

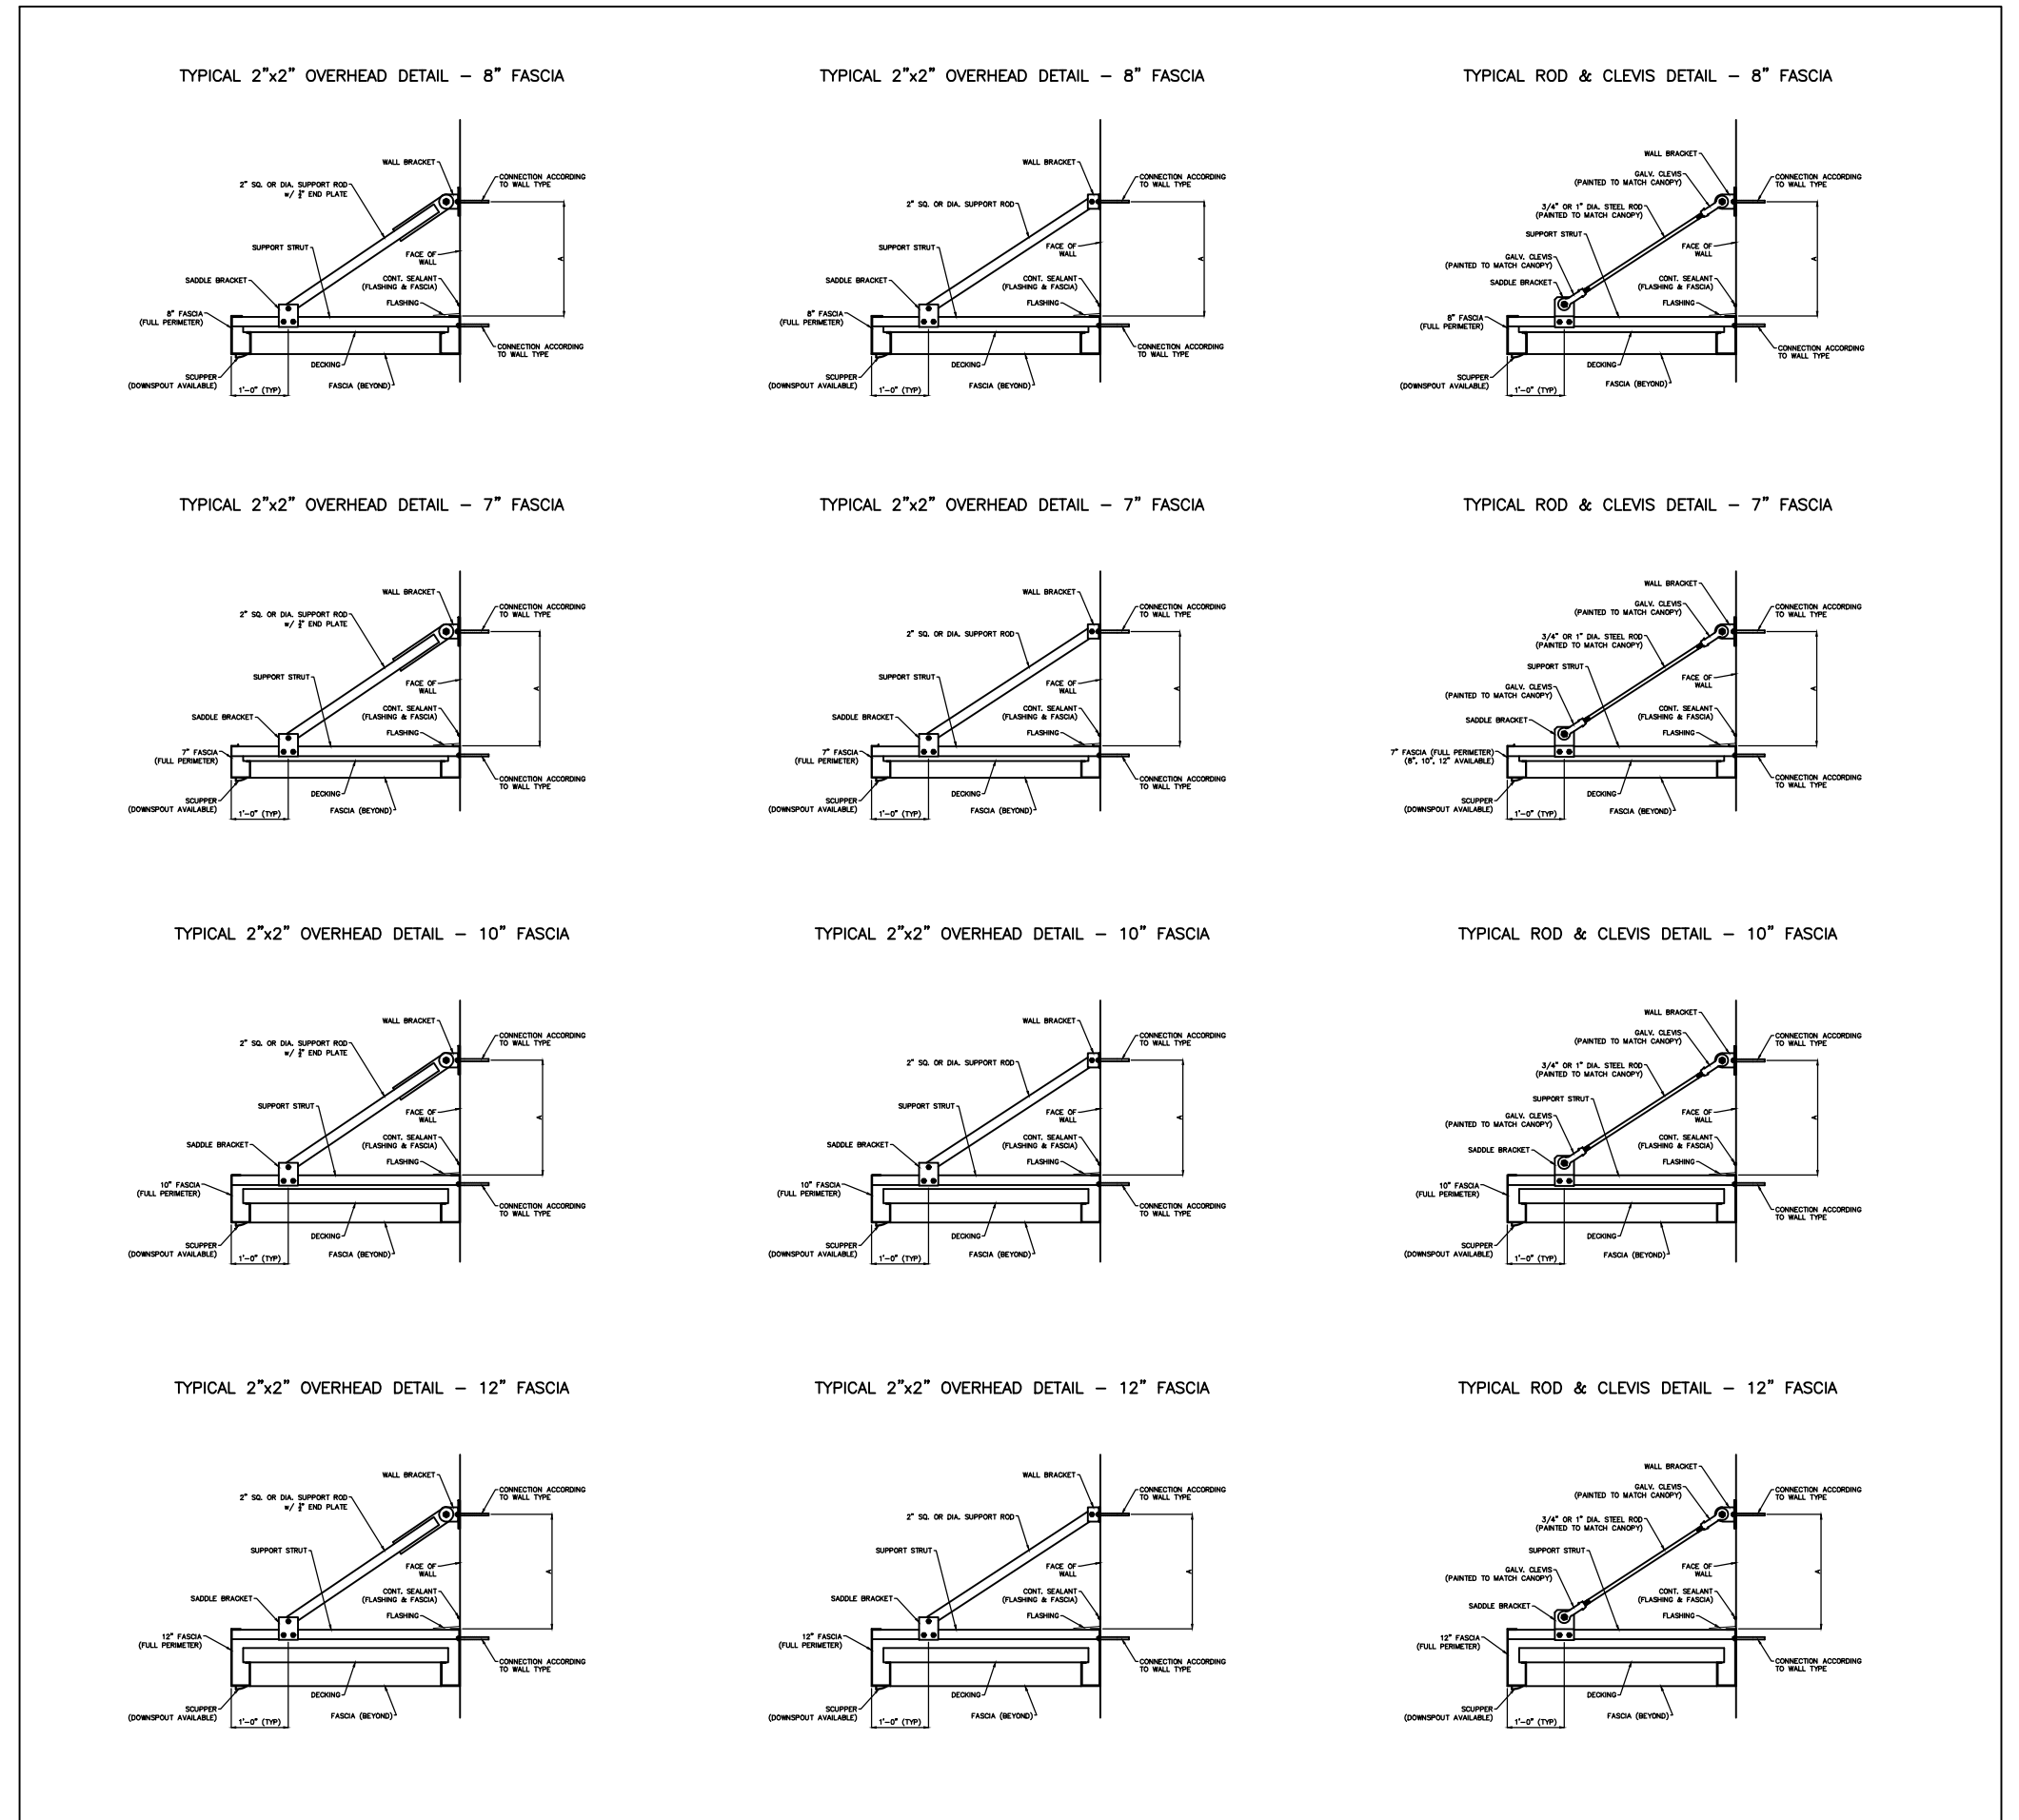

TO DETERMINE DIMENSION "A":  
 4'-0" PROJECTION = 2'-0" RISE  
 FOR EVERY 1'-0" CHANGE IN PROJECTION  
 MODIFY BY 8" (EX. 5'-0" = 2'-8")