



SUNSHADE SECTIONS


CANTILEVERED SUNSHADE DETAIL

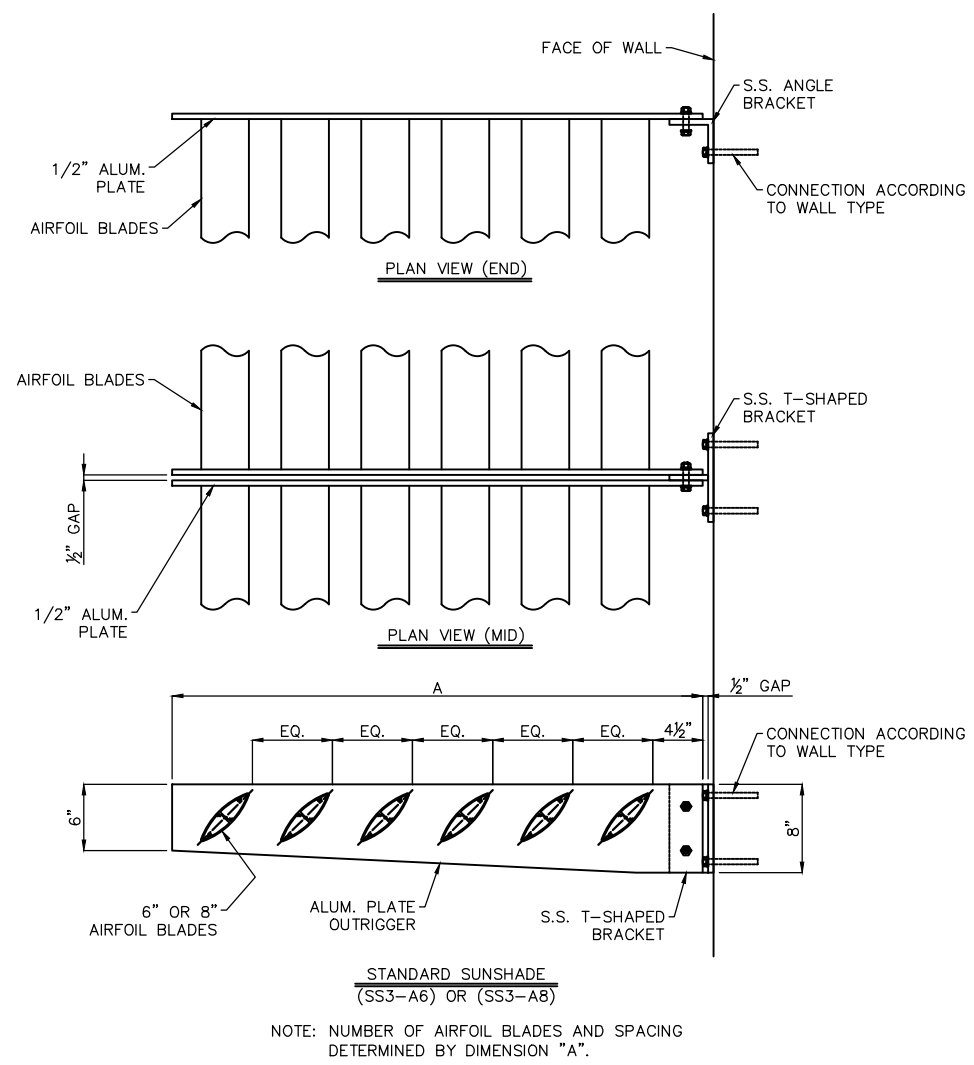

CANTILEVERED SUNSHADE DETAIL

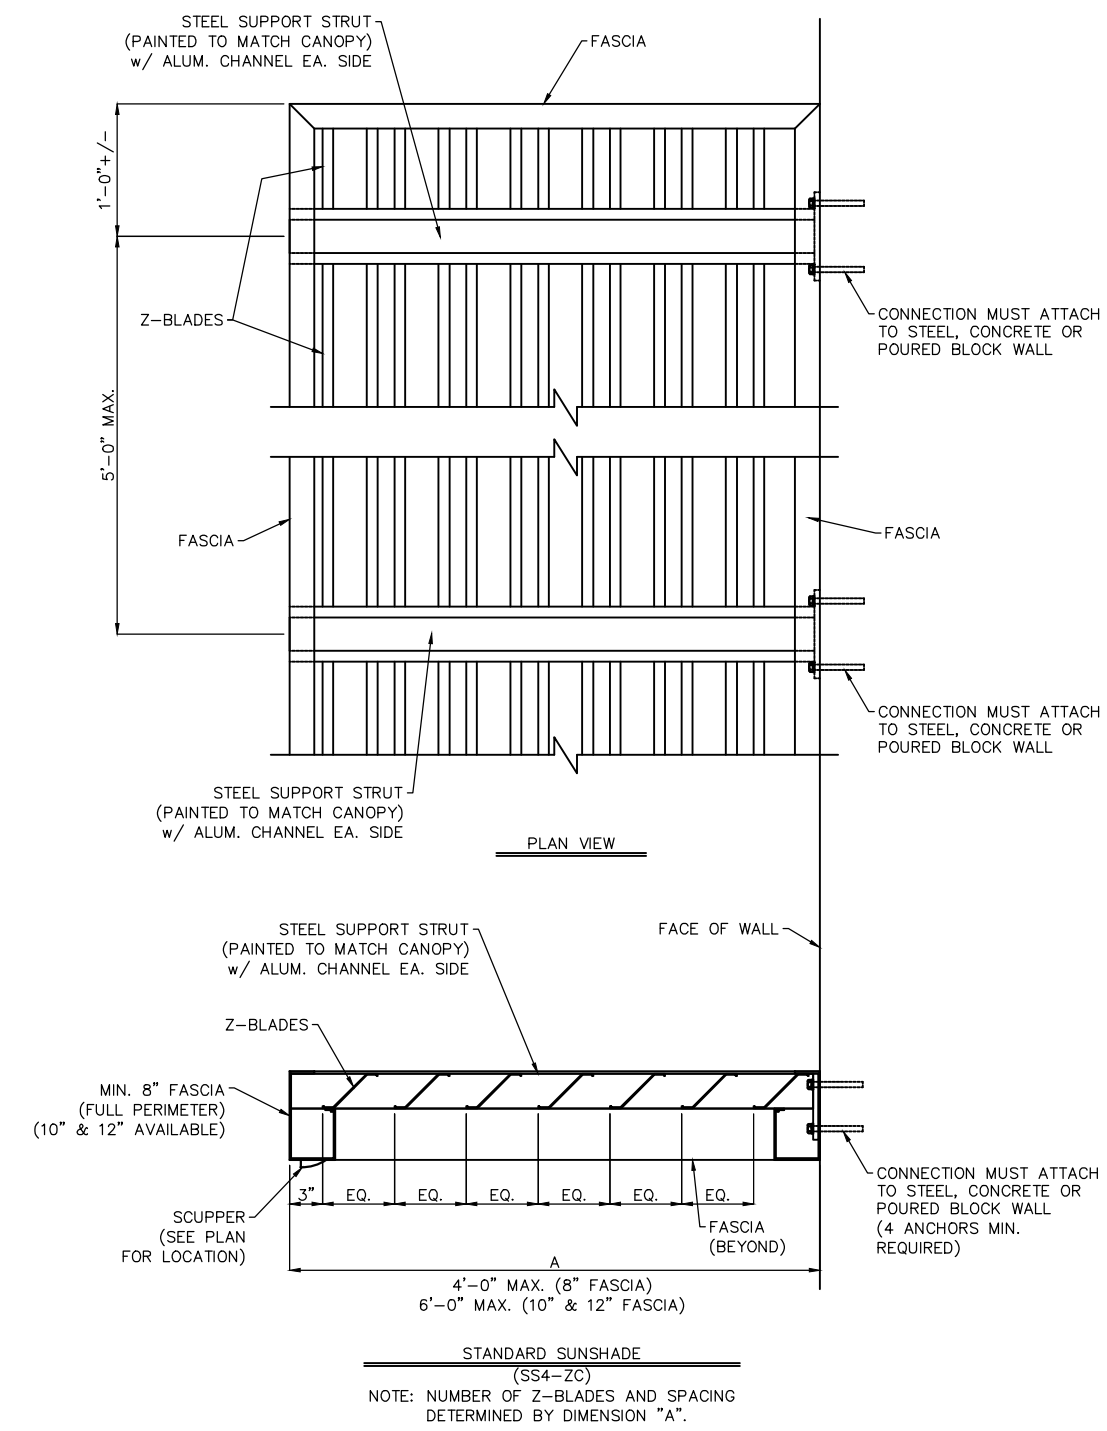

TYPICAL 2"x2" SUNSHADE DETAIL

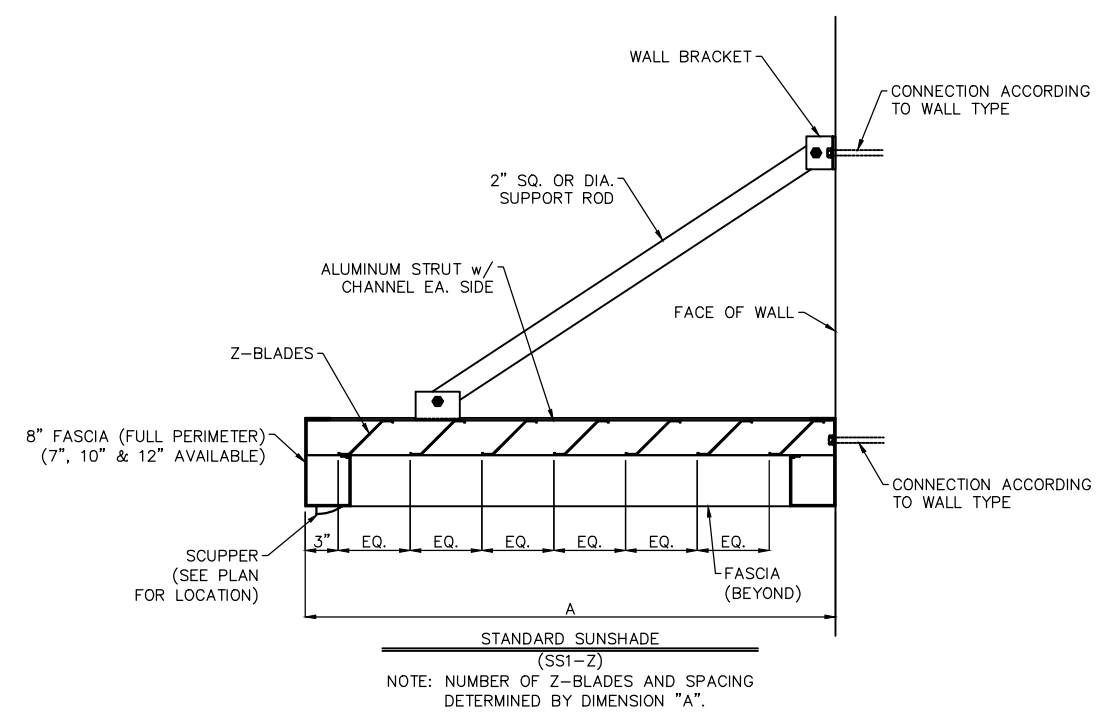

TYPICAL ROD & CLEVIS SUNSHADE DETAIL

